


notes
 Figured dimensions only to be taken from this drawing.
 All contractors must visit the site and be responsible
 for taking and checking dimensions.



rev	date	dsgr/cad	amendments
status			

PROPOSED

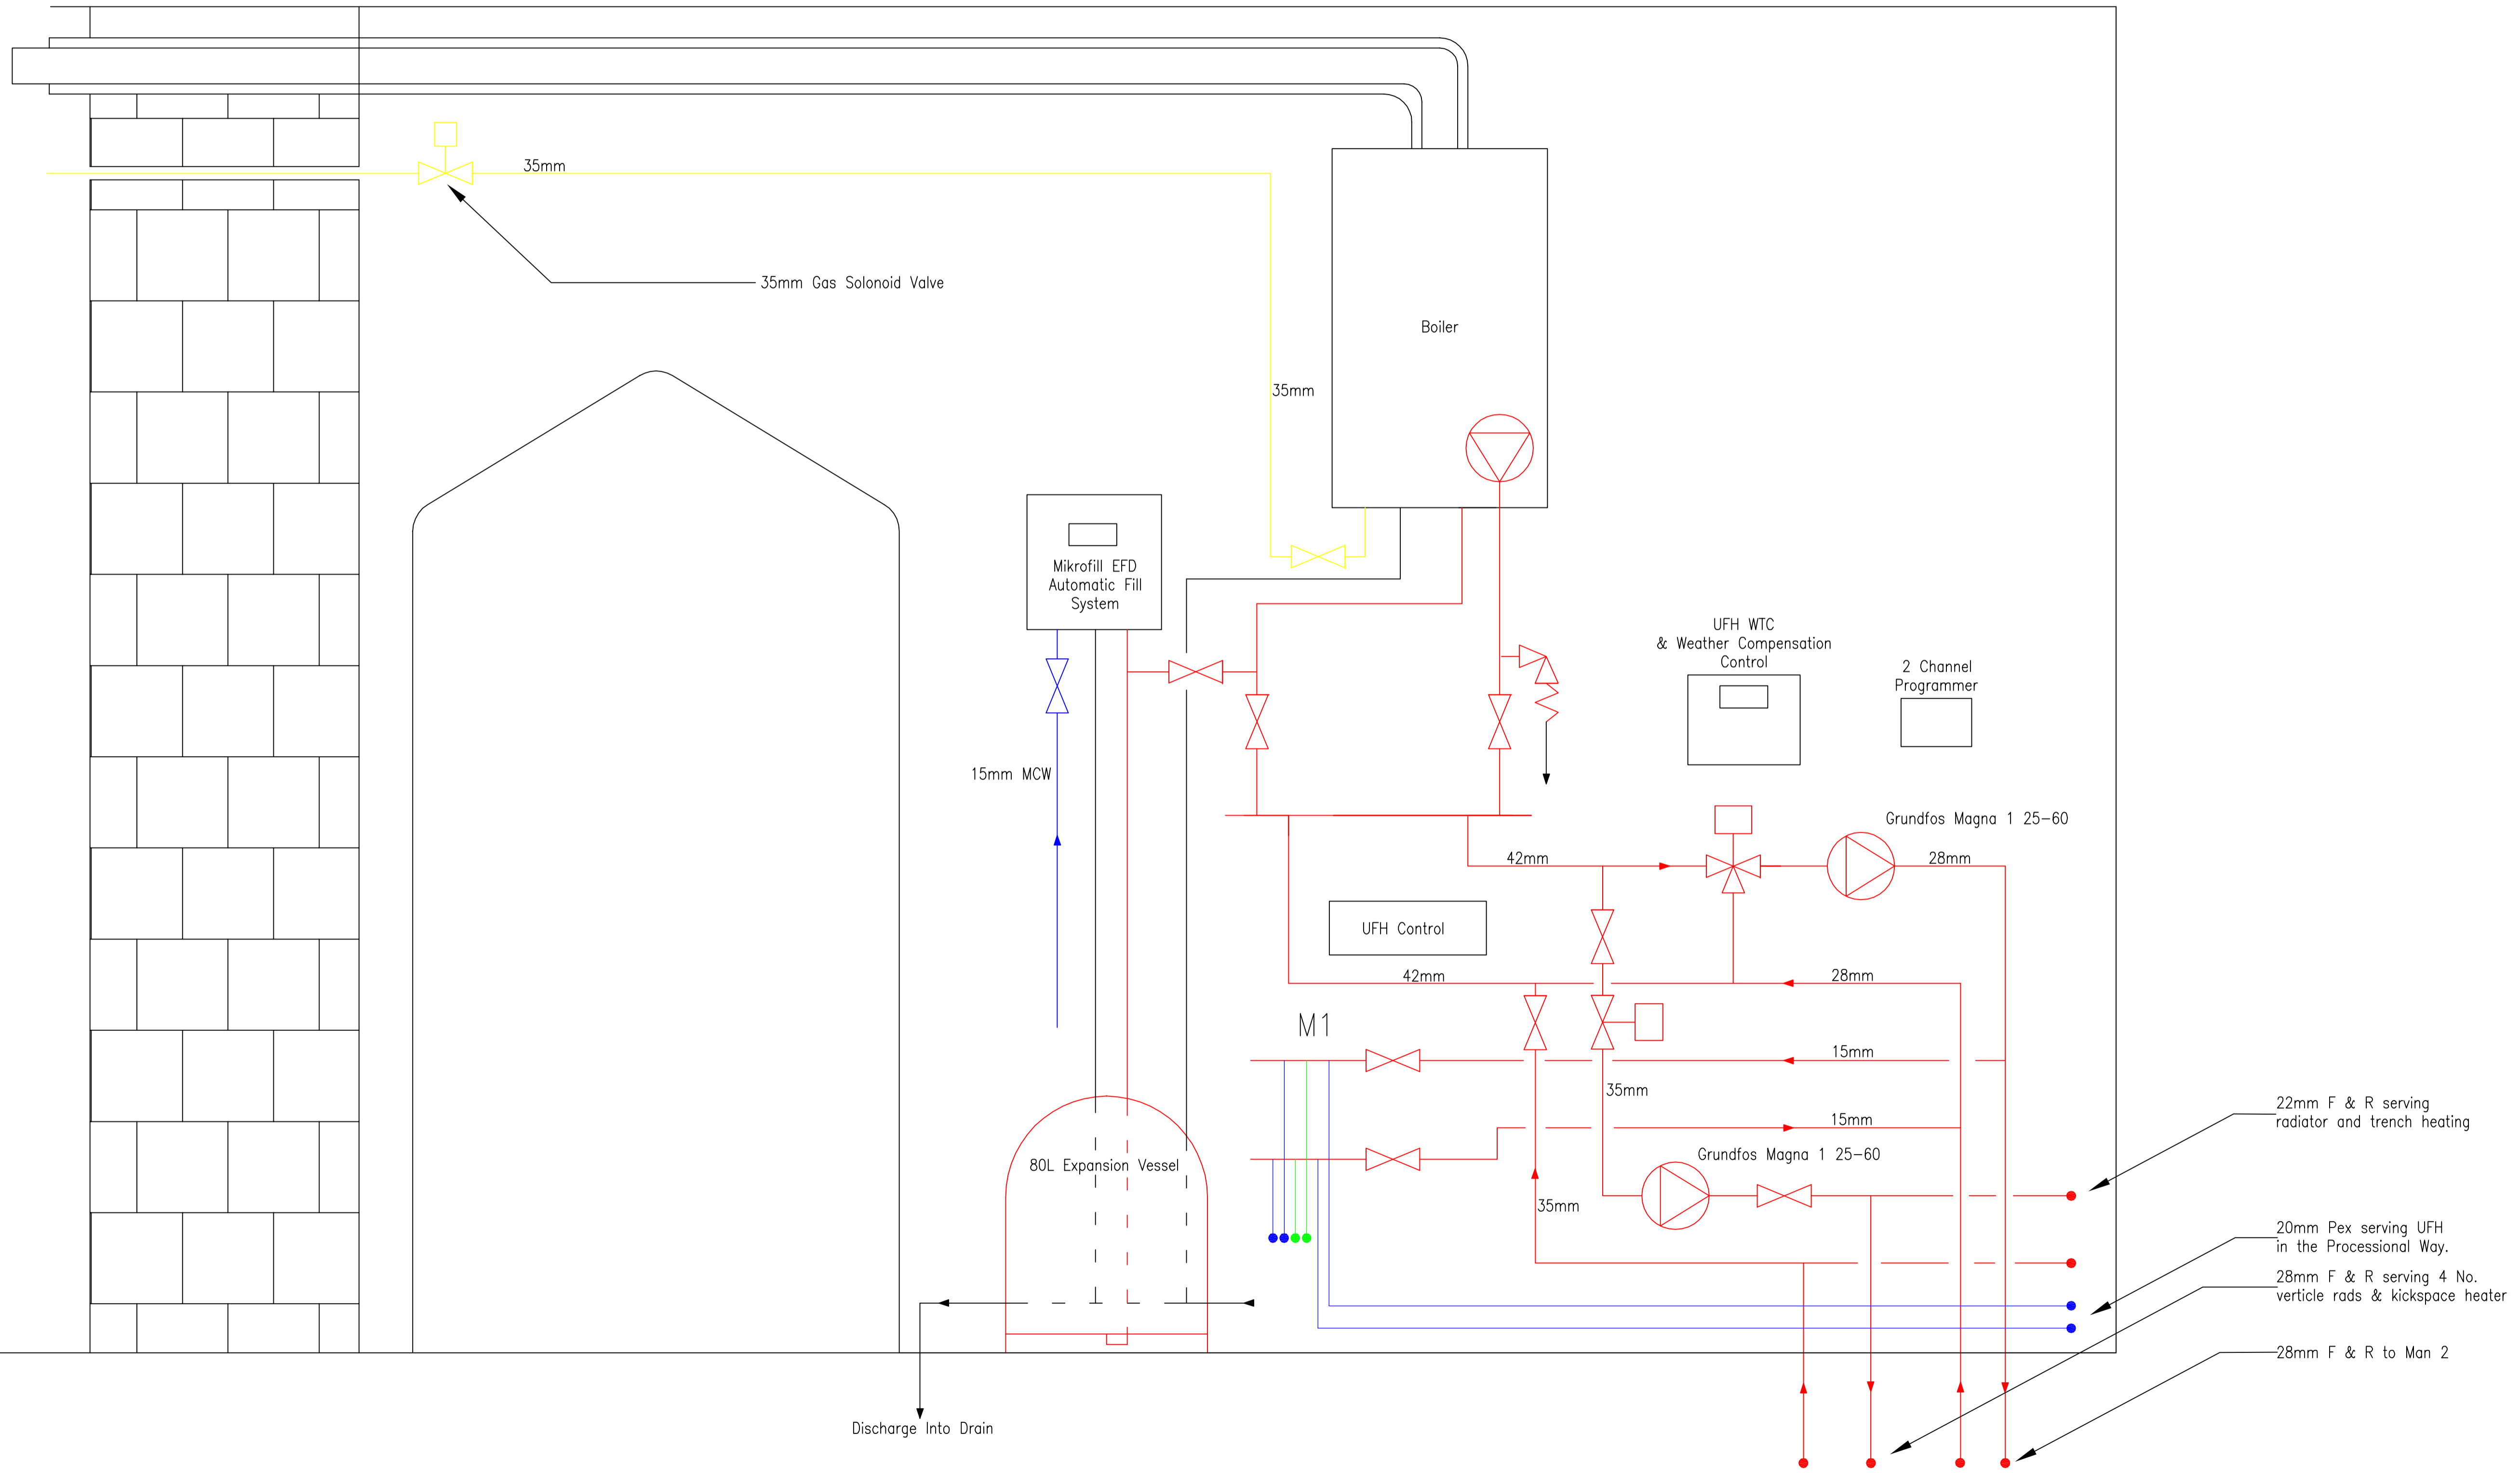

PROJECT HEATING

UNIT 4, NORMAN COURT
 BUDLAKE ROAD, MARSHBARTON
 EXETER EX2 8PY
 TEL: (01392) 215790
 FAX: (01392) 431528

project
Church of Our Lady & St Patrick

title
**Boiler Installation
 Sacristy**

design/drawn RJM/RJM	drawing number C6122-M-02
date JAN 2014	revision suffix
scale 1:20	A1